

via Verne, 10
piano quinto


SUP. ILL. = MQ. I.10
SUP. VENT. = MQ. I.10
SI=SV>I/16 SU

SUP. ILL. = MQ. I.76
SUP. VENT. = MQ. I.76
SI=SV>I/I6 SU

SUP. ILL. = MQ 1.76
SUP. VENT. = MQ. 1.76
SI=SV>1/16 Su

SUP. ILL. = MQ 2.35
SUP. VENT. = MQ. 2.35
SI=SV>I/16 Su

SUP. ILL. = MQ 1.69
SUP. VENT. = MQ. 1.69
SI=SV>1/16 SU

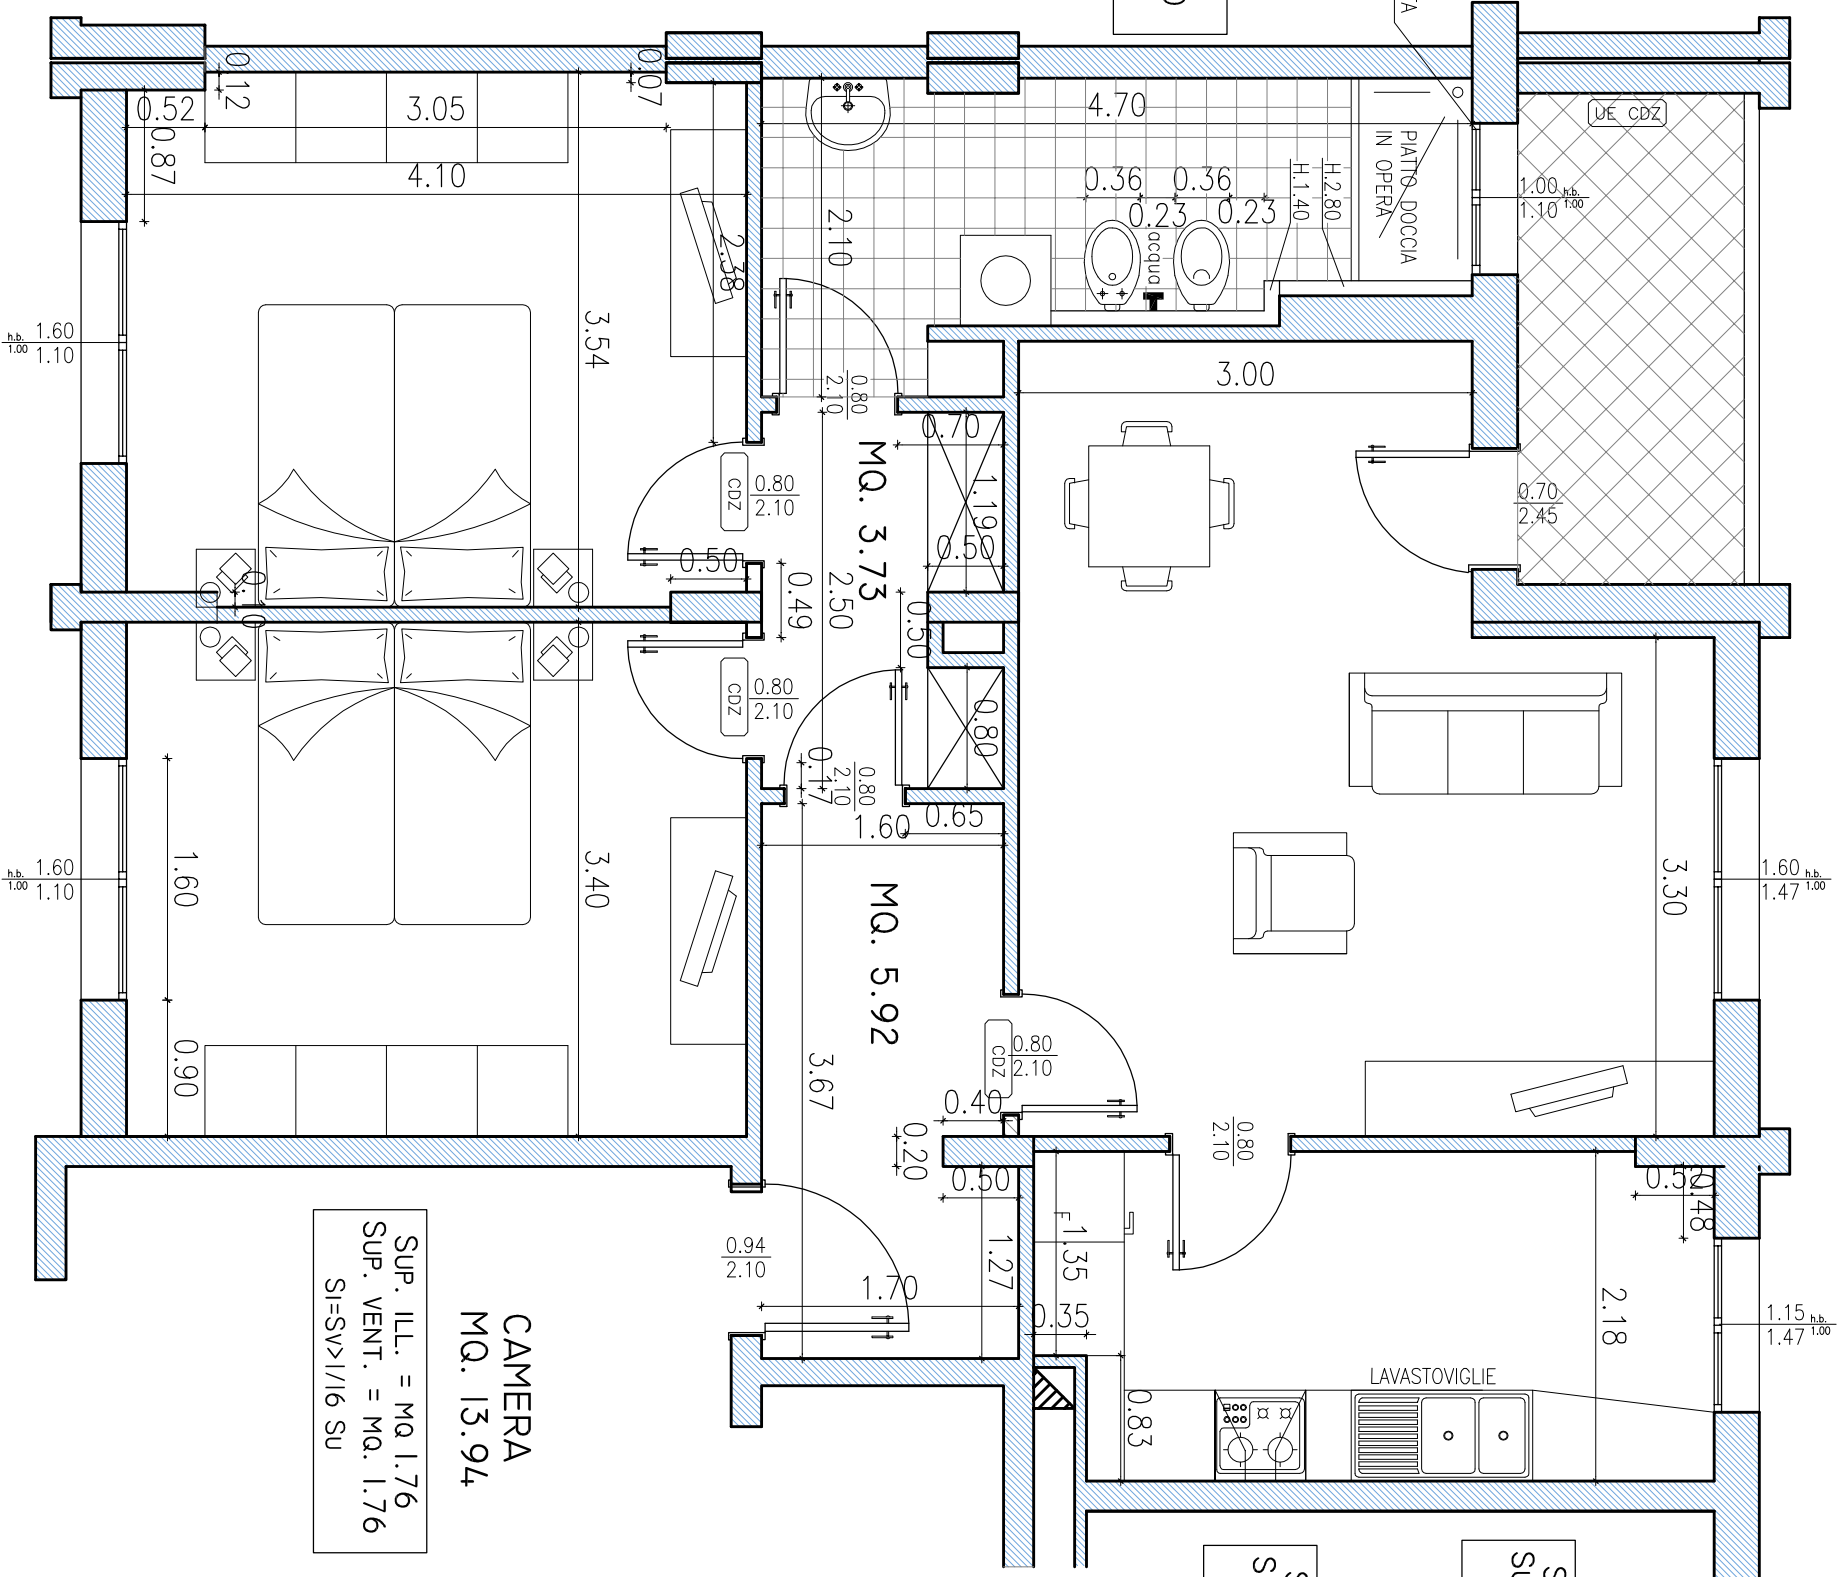

PLANIMETRIA INDICATIVA LE QUOTE E IL POSIZIONAMENTO

PER PRESA VISIONE IL SOCIO ASSEGNATARIO